
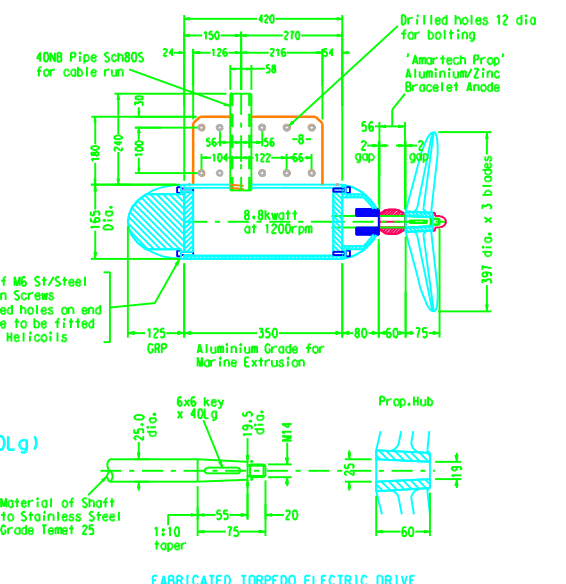
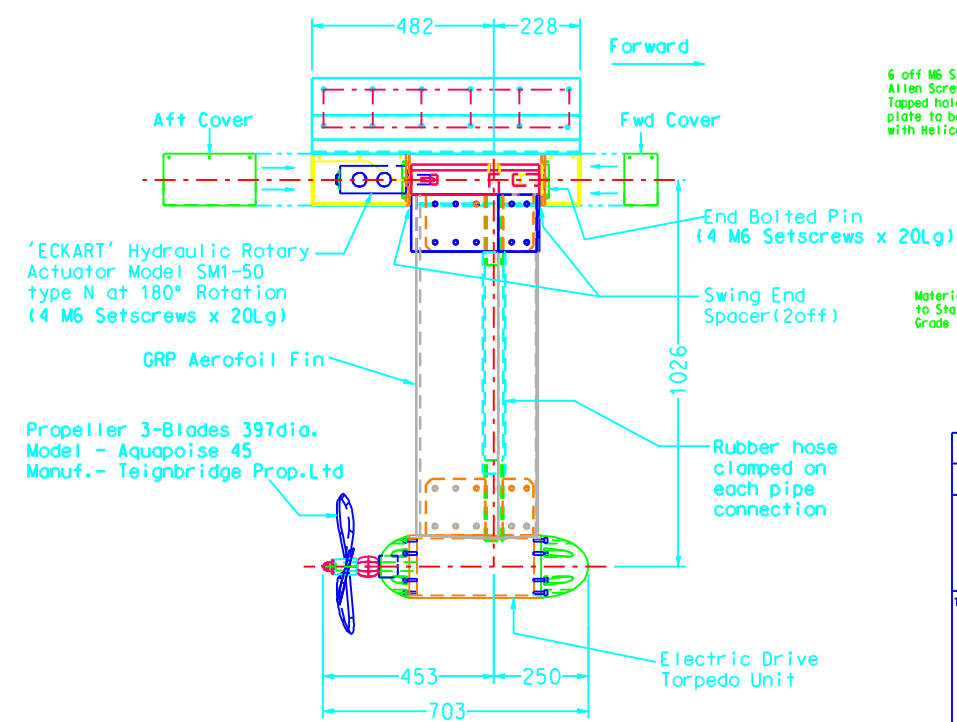
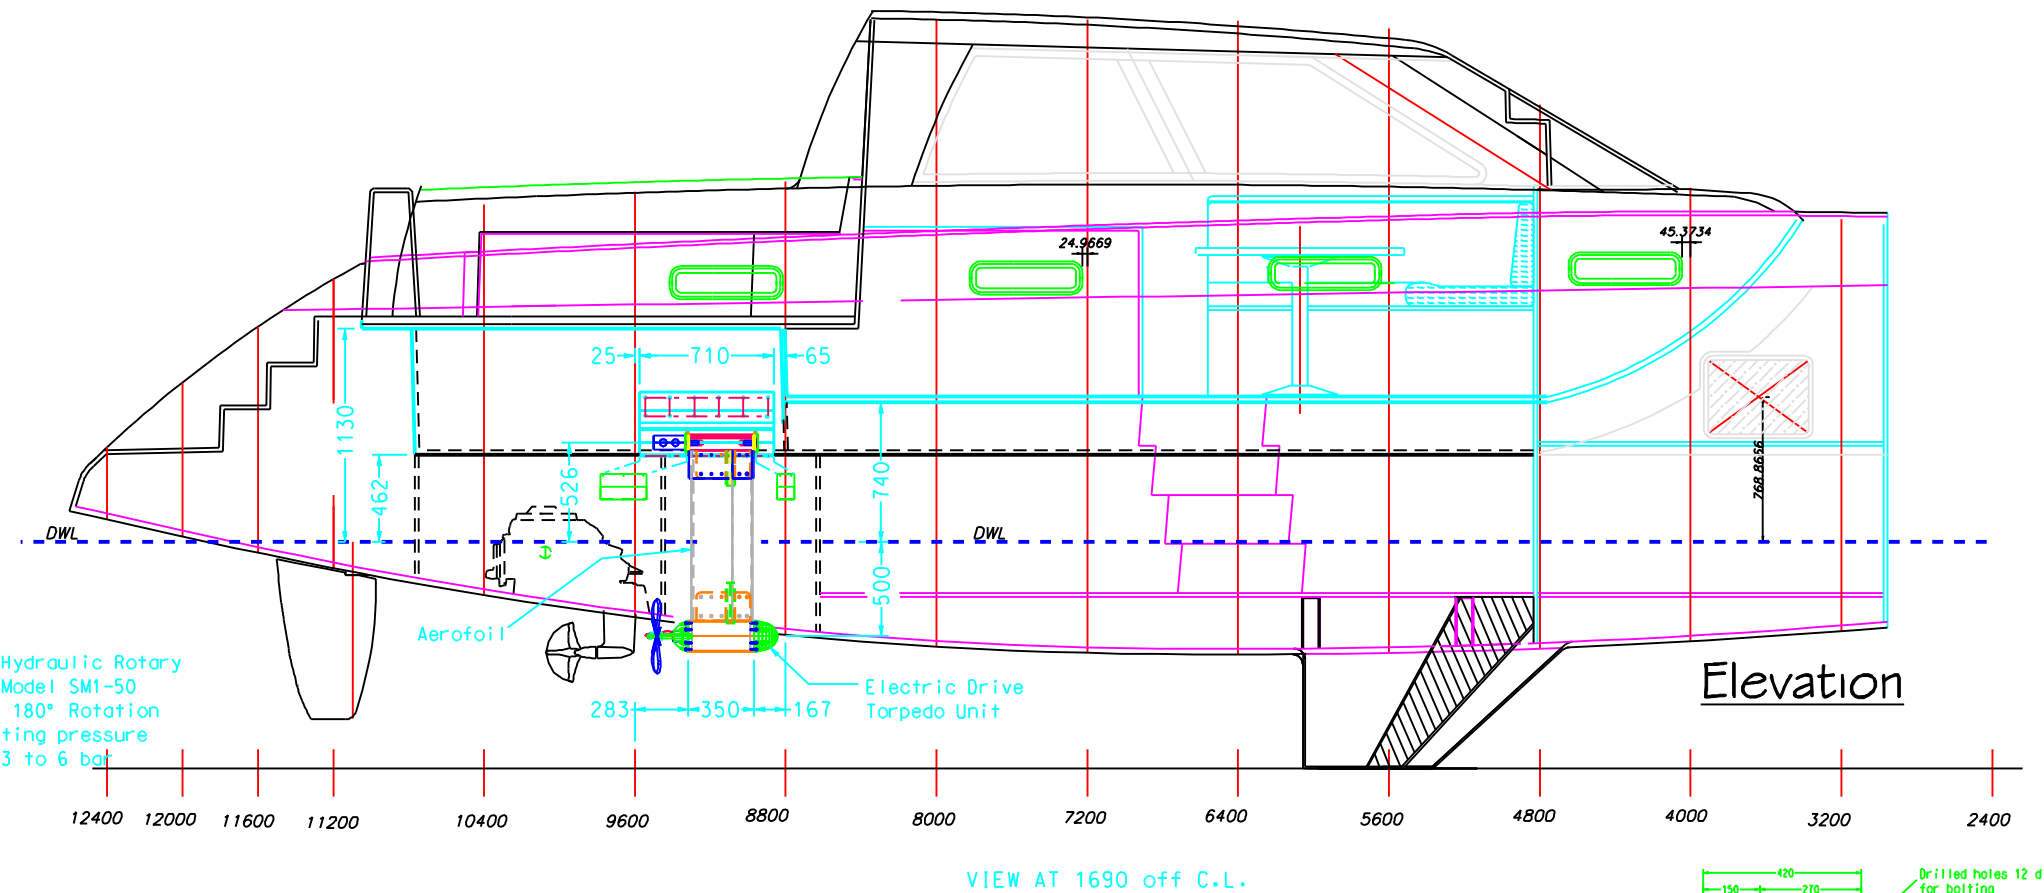
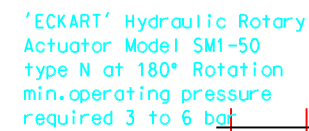
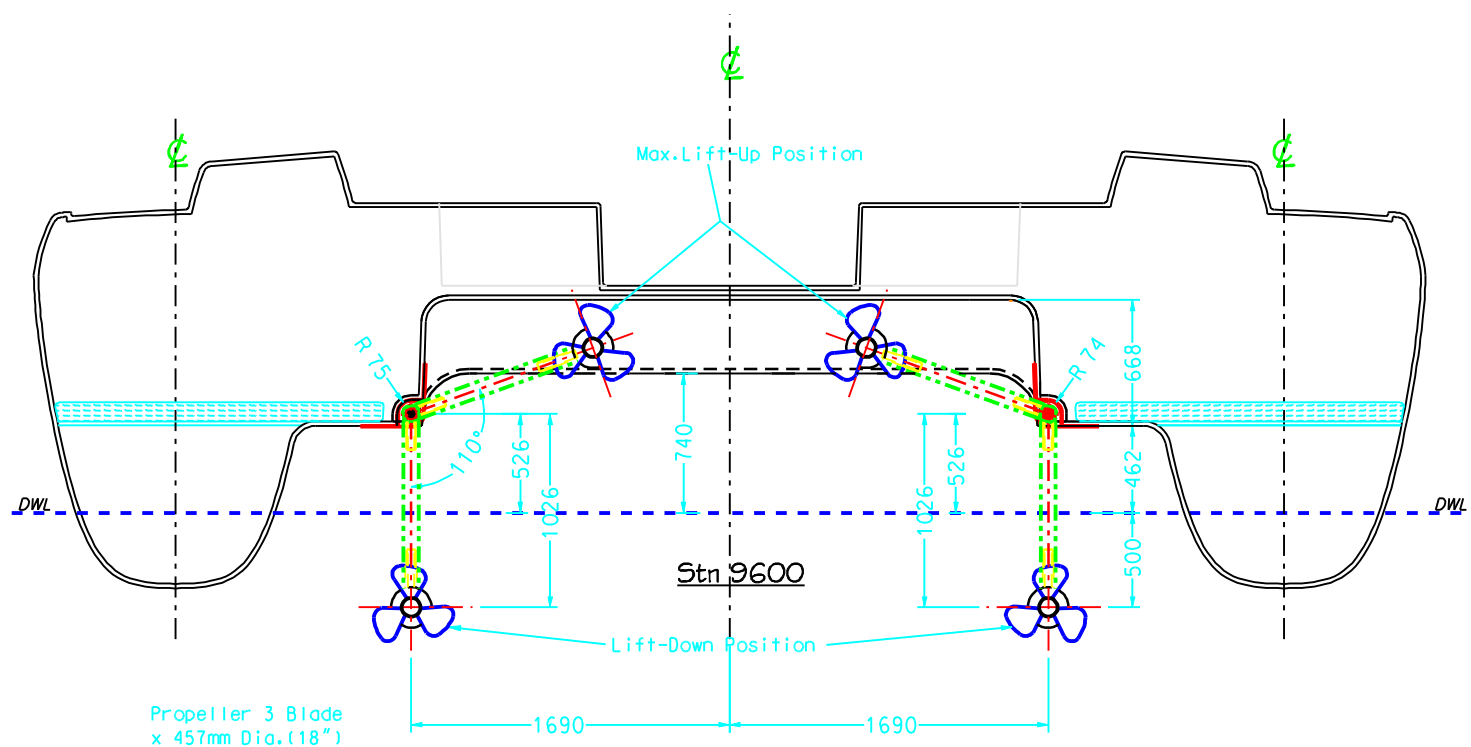


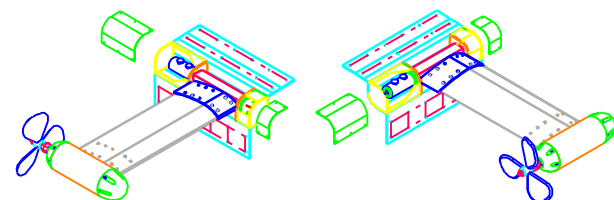

0	pds	14/11/06	FIRST ISSUE	
REV	NAME	DATE	DESCRIPTION	
PIETER VOLSCHENK NAVAL ARCHITECTURE 139 GARMOUTH AVENUE BLUFF 4052 DURBAN REP OF SOUTH AFRICA +27 834594339				
TITLE				
RAINBOW NATION YACHTS PROPOSAL VIEW OF TORPEDO ELECTRIC DRIVE (OPTION-3)				
N.P.A. APPROVAL :			CLASS APPROVAL :	
DWG NO.	TORPEDO-700-01 option-3		SCALE: 1:20	SIZE: A1
YARD NO.	CAD REF.	DRAWN: pds	DATE: 14-11-06	
		CHECKED: P.V.	DATE: 14-11-06	